



A1

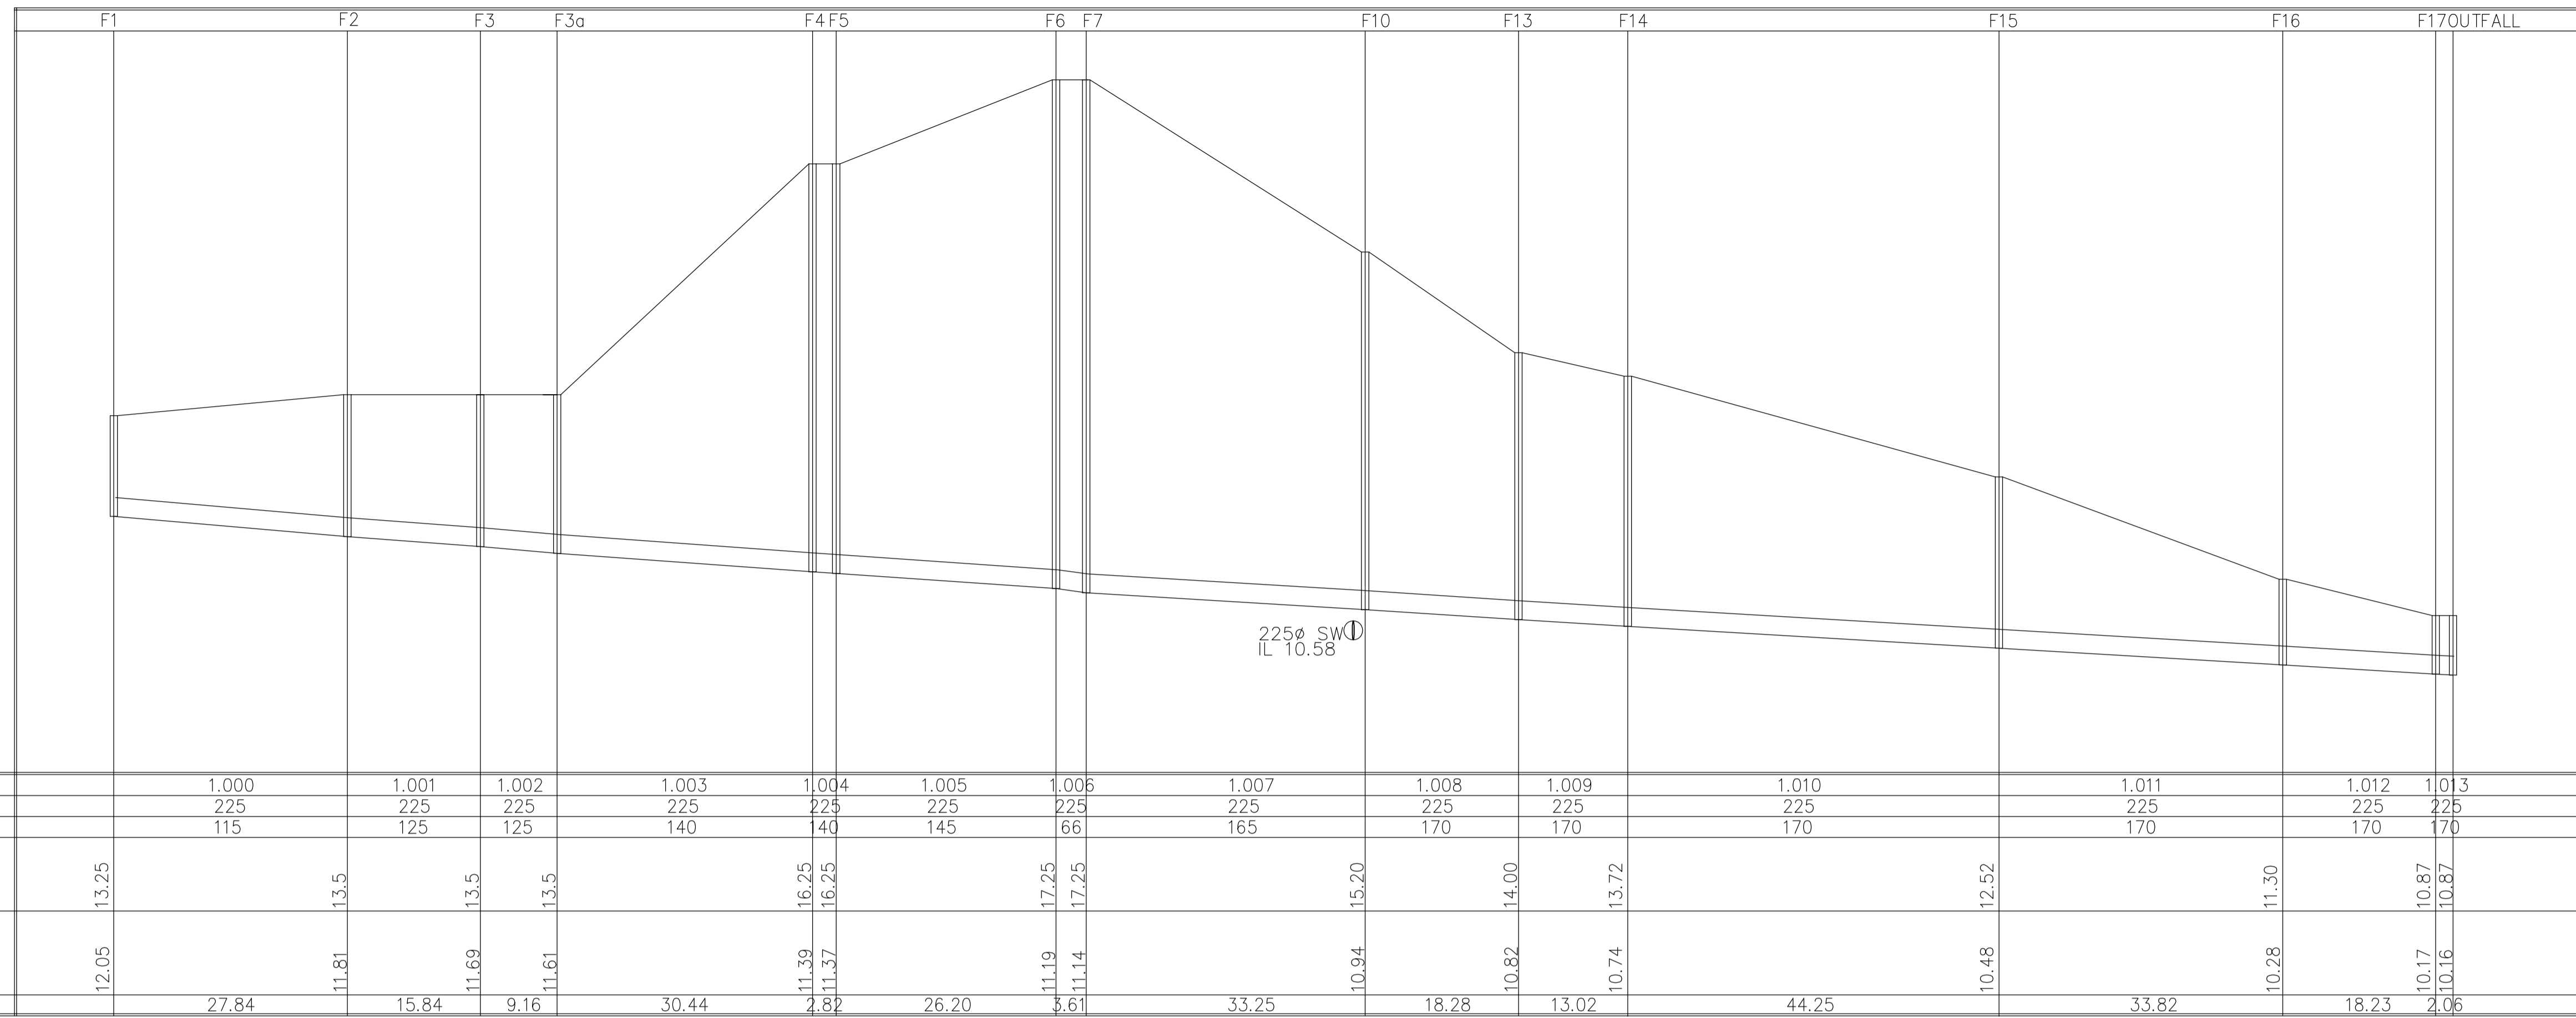

Ver. Scale 50.000
Hor. Scale 500.000

Datum 9.00

225 ϕ SWD
IL 10.58

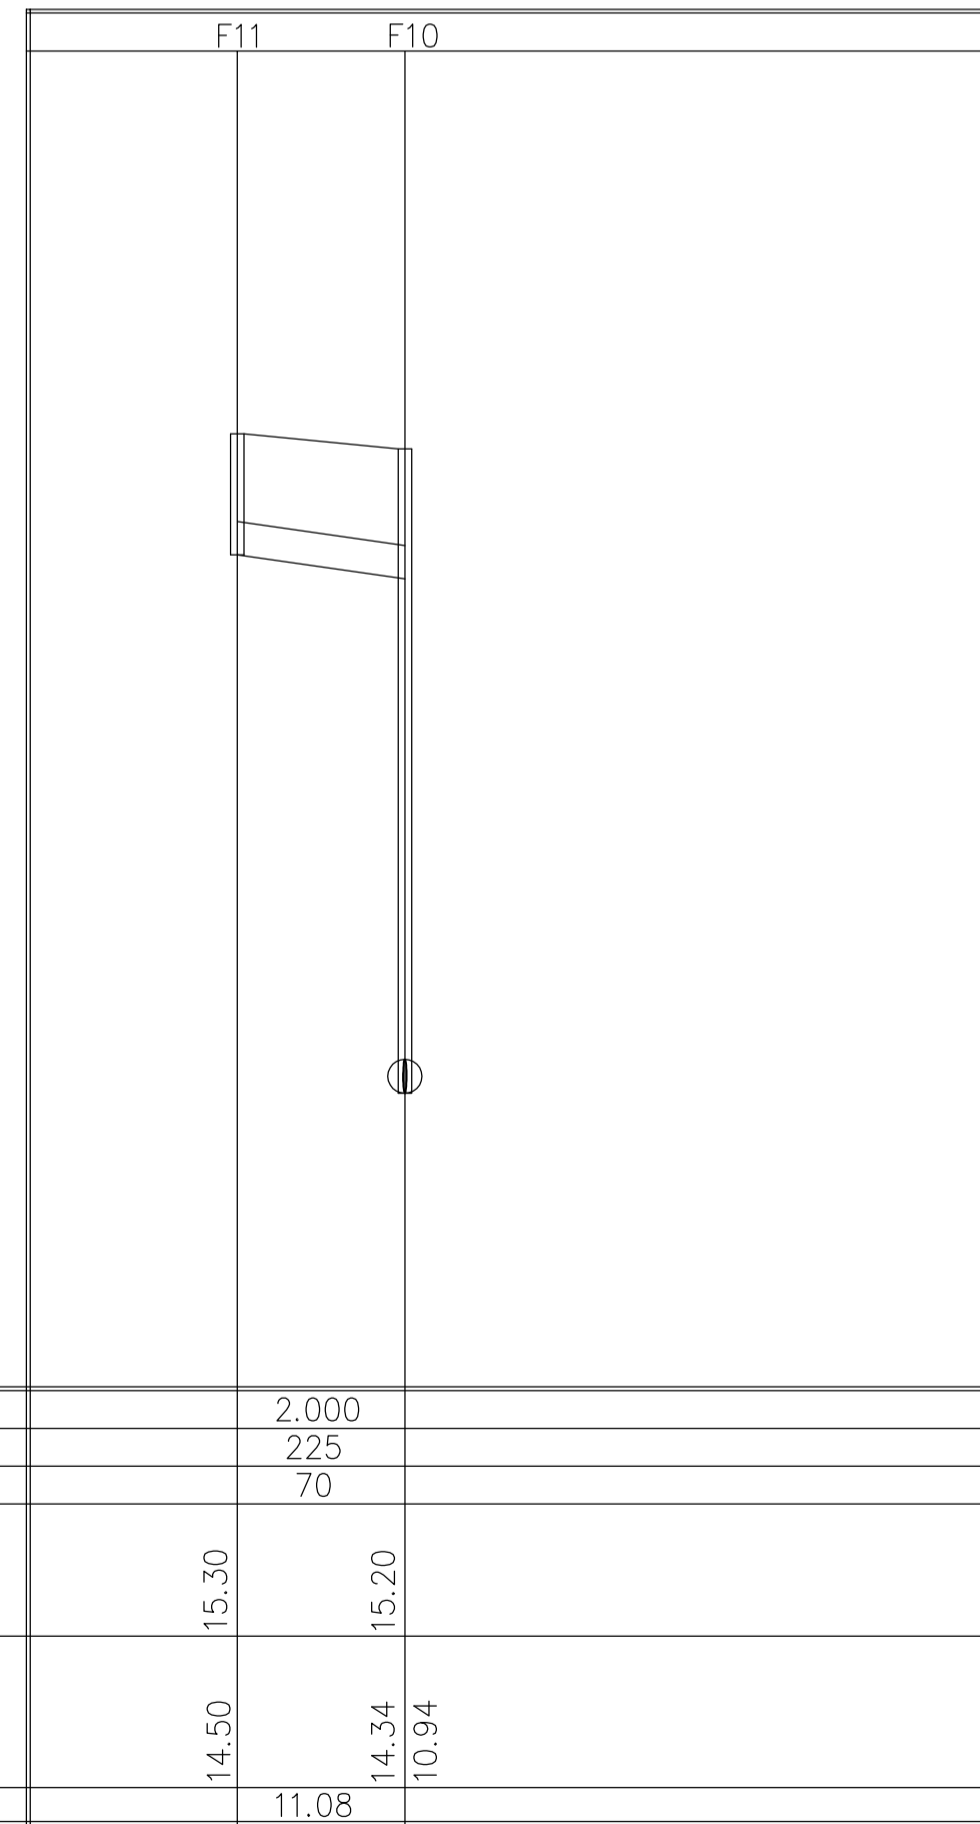

Ver. Scale 50.000
Hor. Scale 500.000

Datum 9.00

PL1	07-01-20	DOS	SHD ISSUE
Mark	Date	By	App.
			Revision

Job Title
**RESIDENTIAL DEVELOPMENT
AT CASTLE PARK,
DALKEY, Co. DUBLIN.**

Architect/Client
CURVE DEVCO LIMITED

Drawing Title
**FOUL SEWER
LONGITUDINAL SECTIONS**

Drawing Status
SHD ISSUE

Drawn
DOS

Checked

Approved

Scales
AS SHOWN

Date
02-08-19

KAVANAGH BURKE
CONSULTING ENGINEERS

Tel. 01 - 450 0694 Unit G3, Calmount Pk.
Fax. 01 - 426 4340 Ballymount,
Email: pkavanagh@kavanaghburke.ie Dublin 12.

Job No. **D1521**

Drawing No. **D3**

Rev. **PL1**