
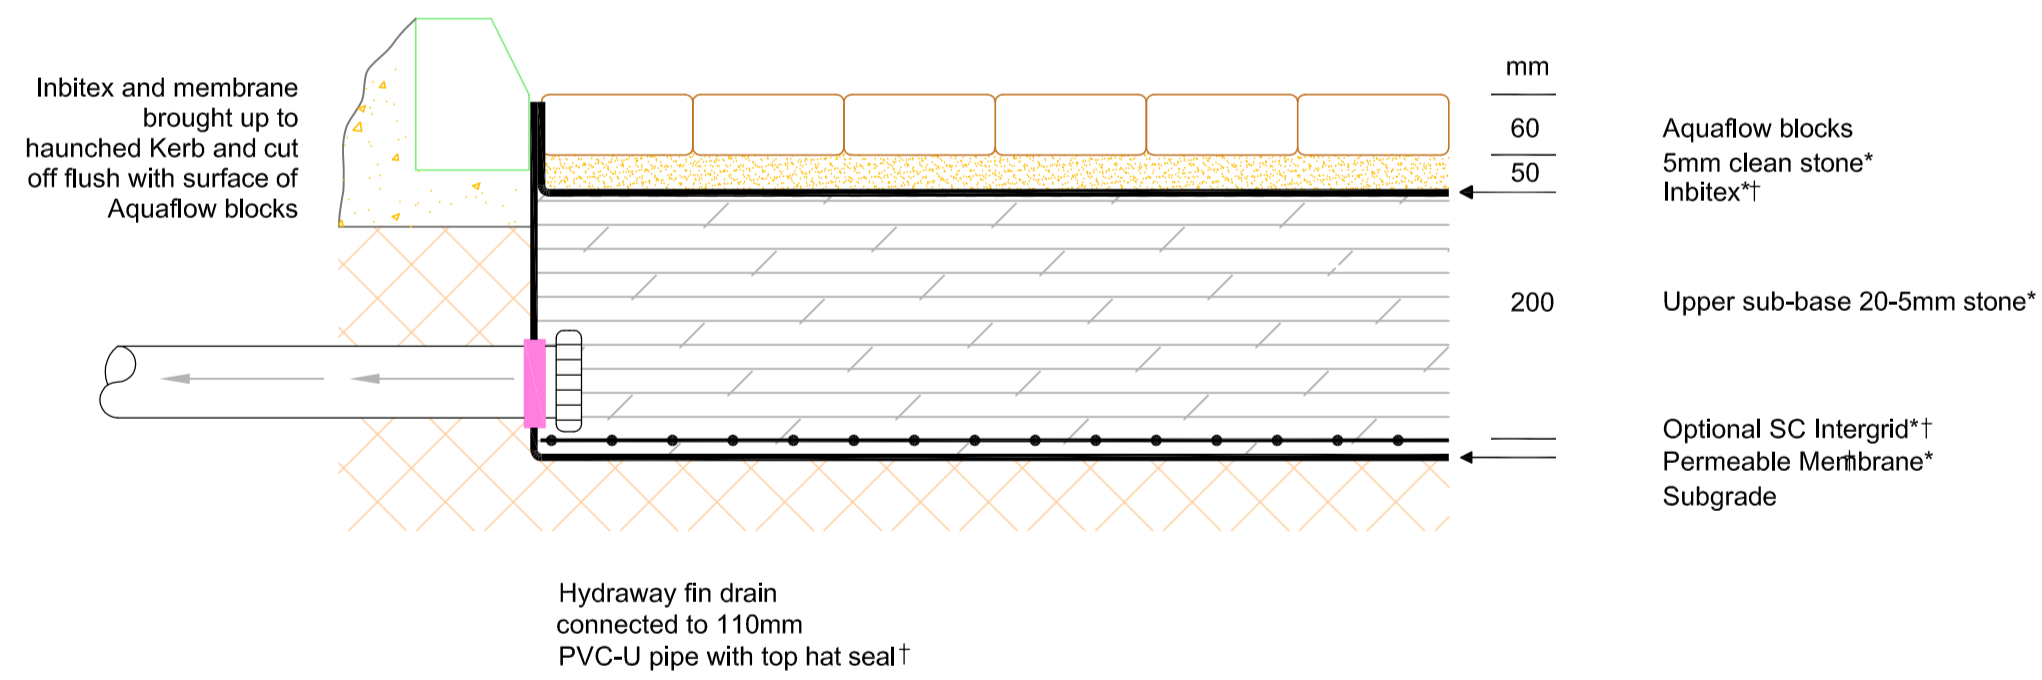



**ROADSTONE AQUAFLOW STORMWATER SOURCE CONTROL SYSTEM**

Typical Tanked System with a CBR greater than 5%  
Parking Areas subject to trafficking by Cars and Vans only

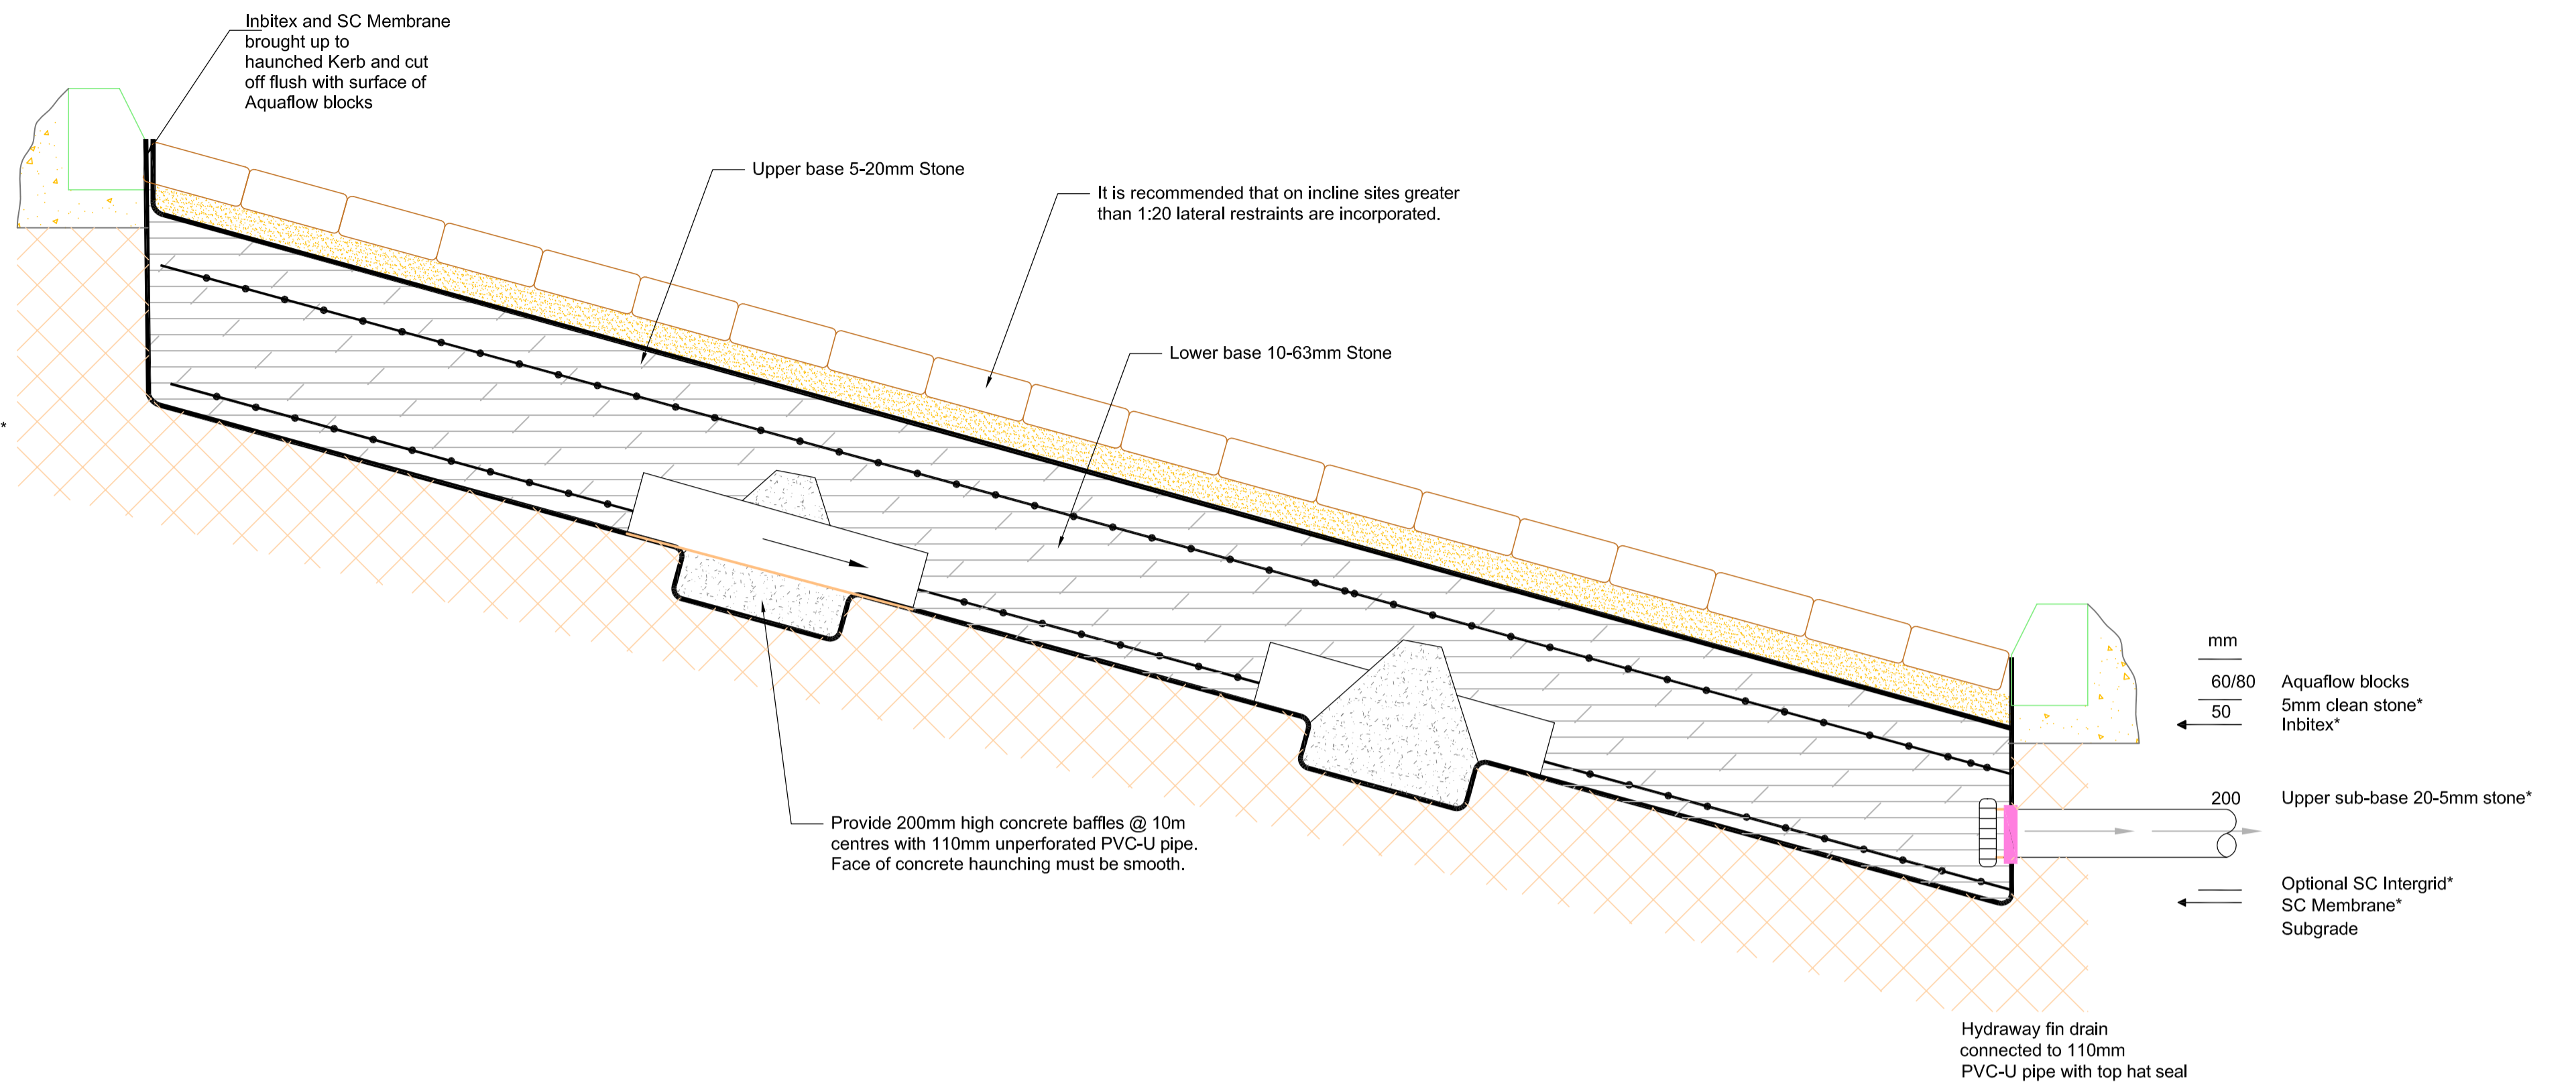

**ROADSTONE AQUAFLOW STORMWATER SOURCE CONTROL SYSTEM**

Typical System  
Area subject to Pedestrian Loadings Only

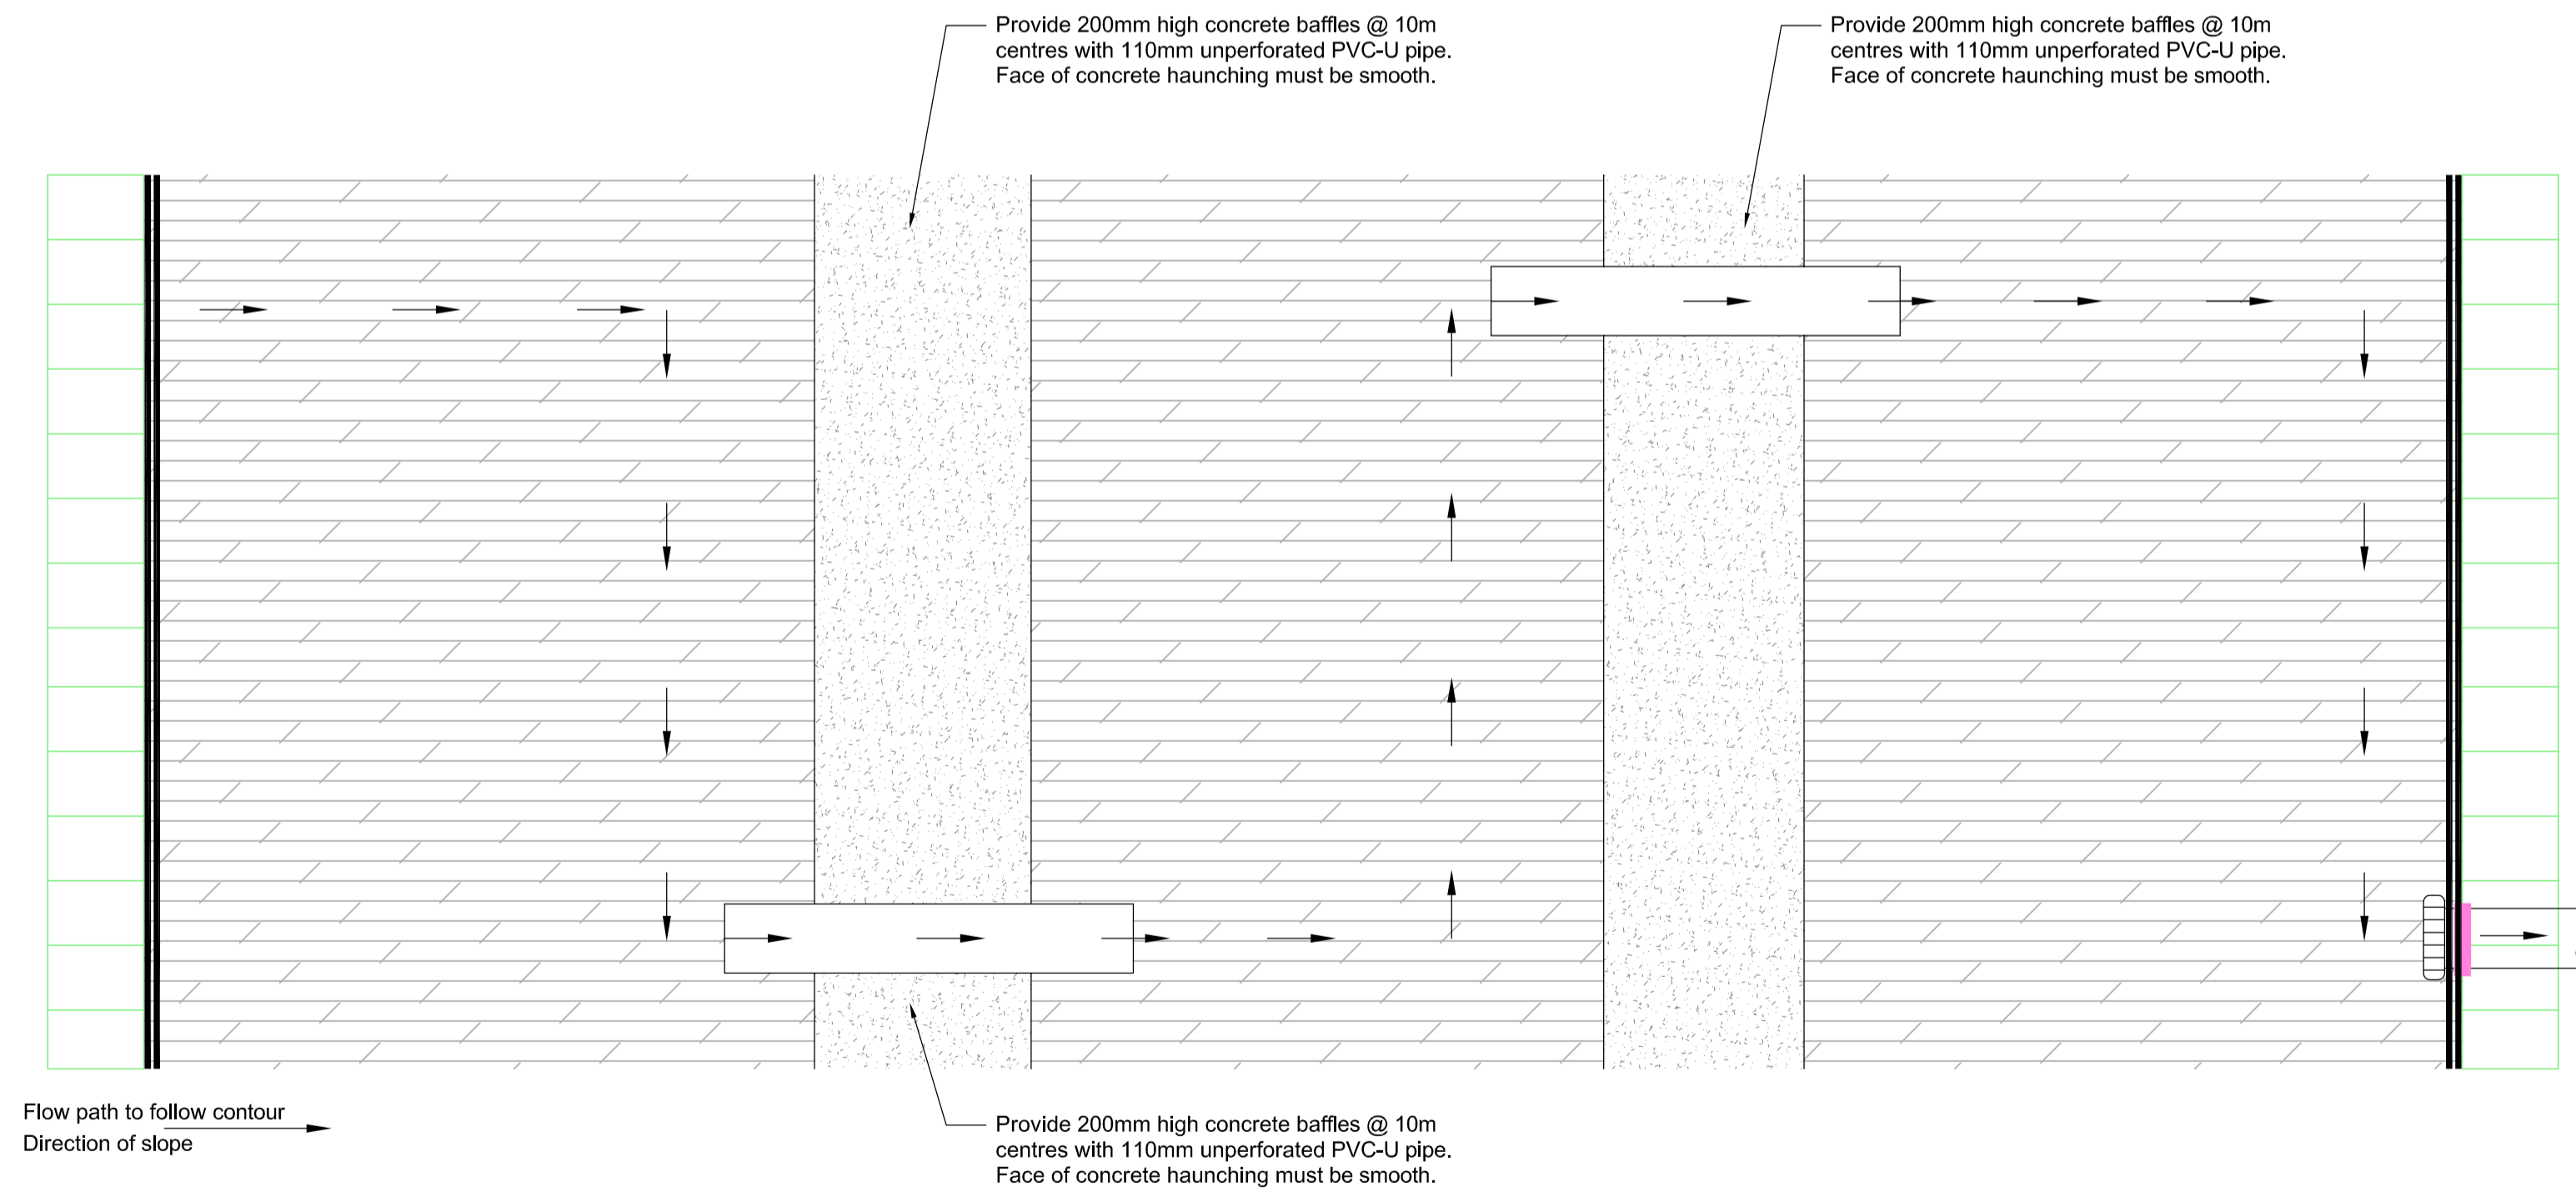

**AQUAFLOW PERMEABLE PAVING SYSTEM ON A SLOPING SITE**

PL1	07-01-20	DDS		SHD ISSUE	
Mark	Date	By	Chk./App.	Revision	
Drawing Status					
SHD ISSUE					
Job Title					
RESIDENTIAL DEVELOPMENT AT CASTLEPARK DALKEY, Co. DUBLIN.					
Drawing Title					
ROADSTONE AQUAFLOW PERMEABLE PAVING DETAILS					
Architect/Client					
CURVE DEVCO LIMITED					
KAVANAGH BURKE CONSULTING ENGINEERS					
Tel. 01 - 450 0694		Unit G3, Calmount Pk.			
Fax. 01 - 426 4340		Ballymount,			
Email: pkavanagh@kavanaghburke.ie		Dublin 12.			
Drn	DDS	Checked	Approved	Date	
Scales NTS				06-12-19	
Job No.	D1521	Drawing No.	D7	Rev.	PL1