
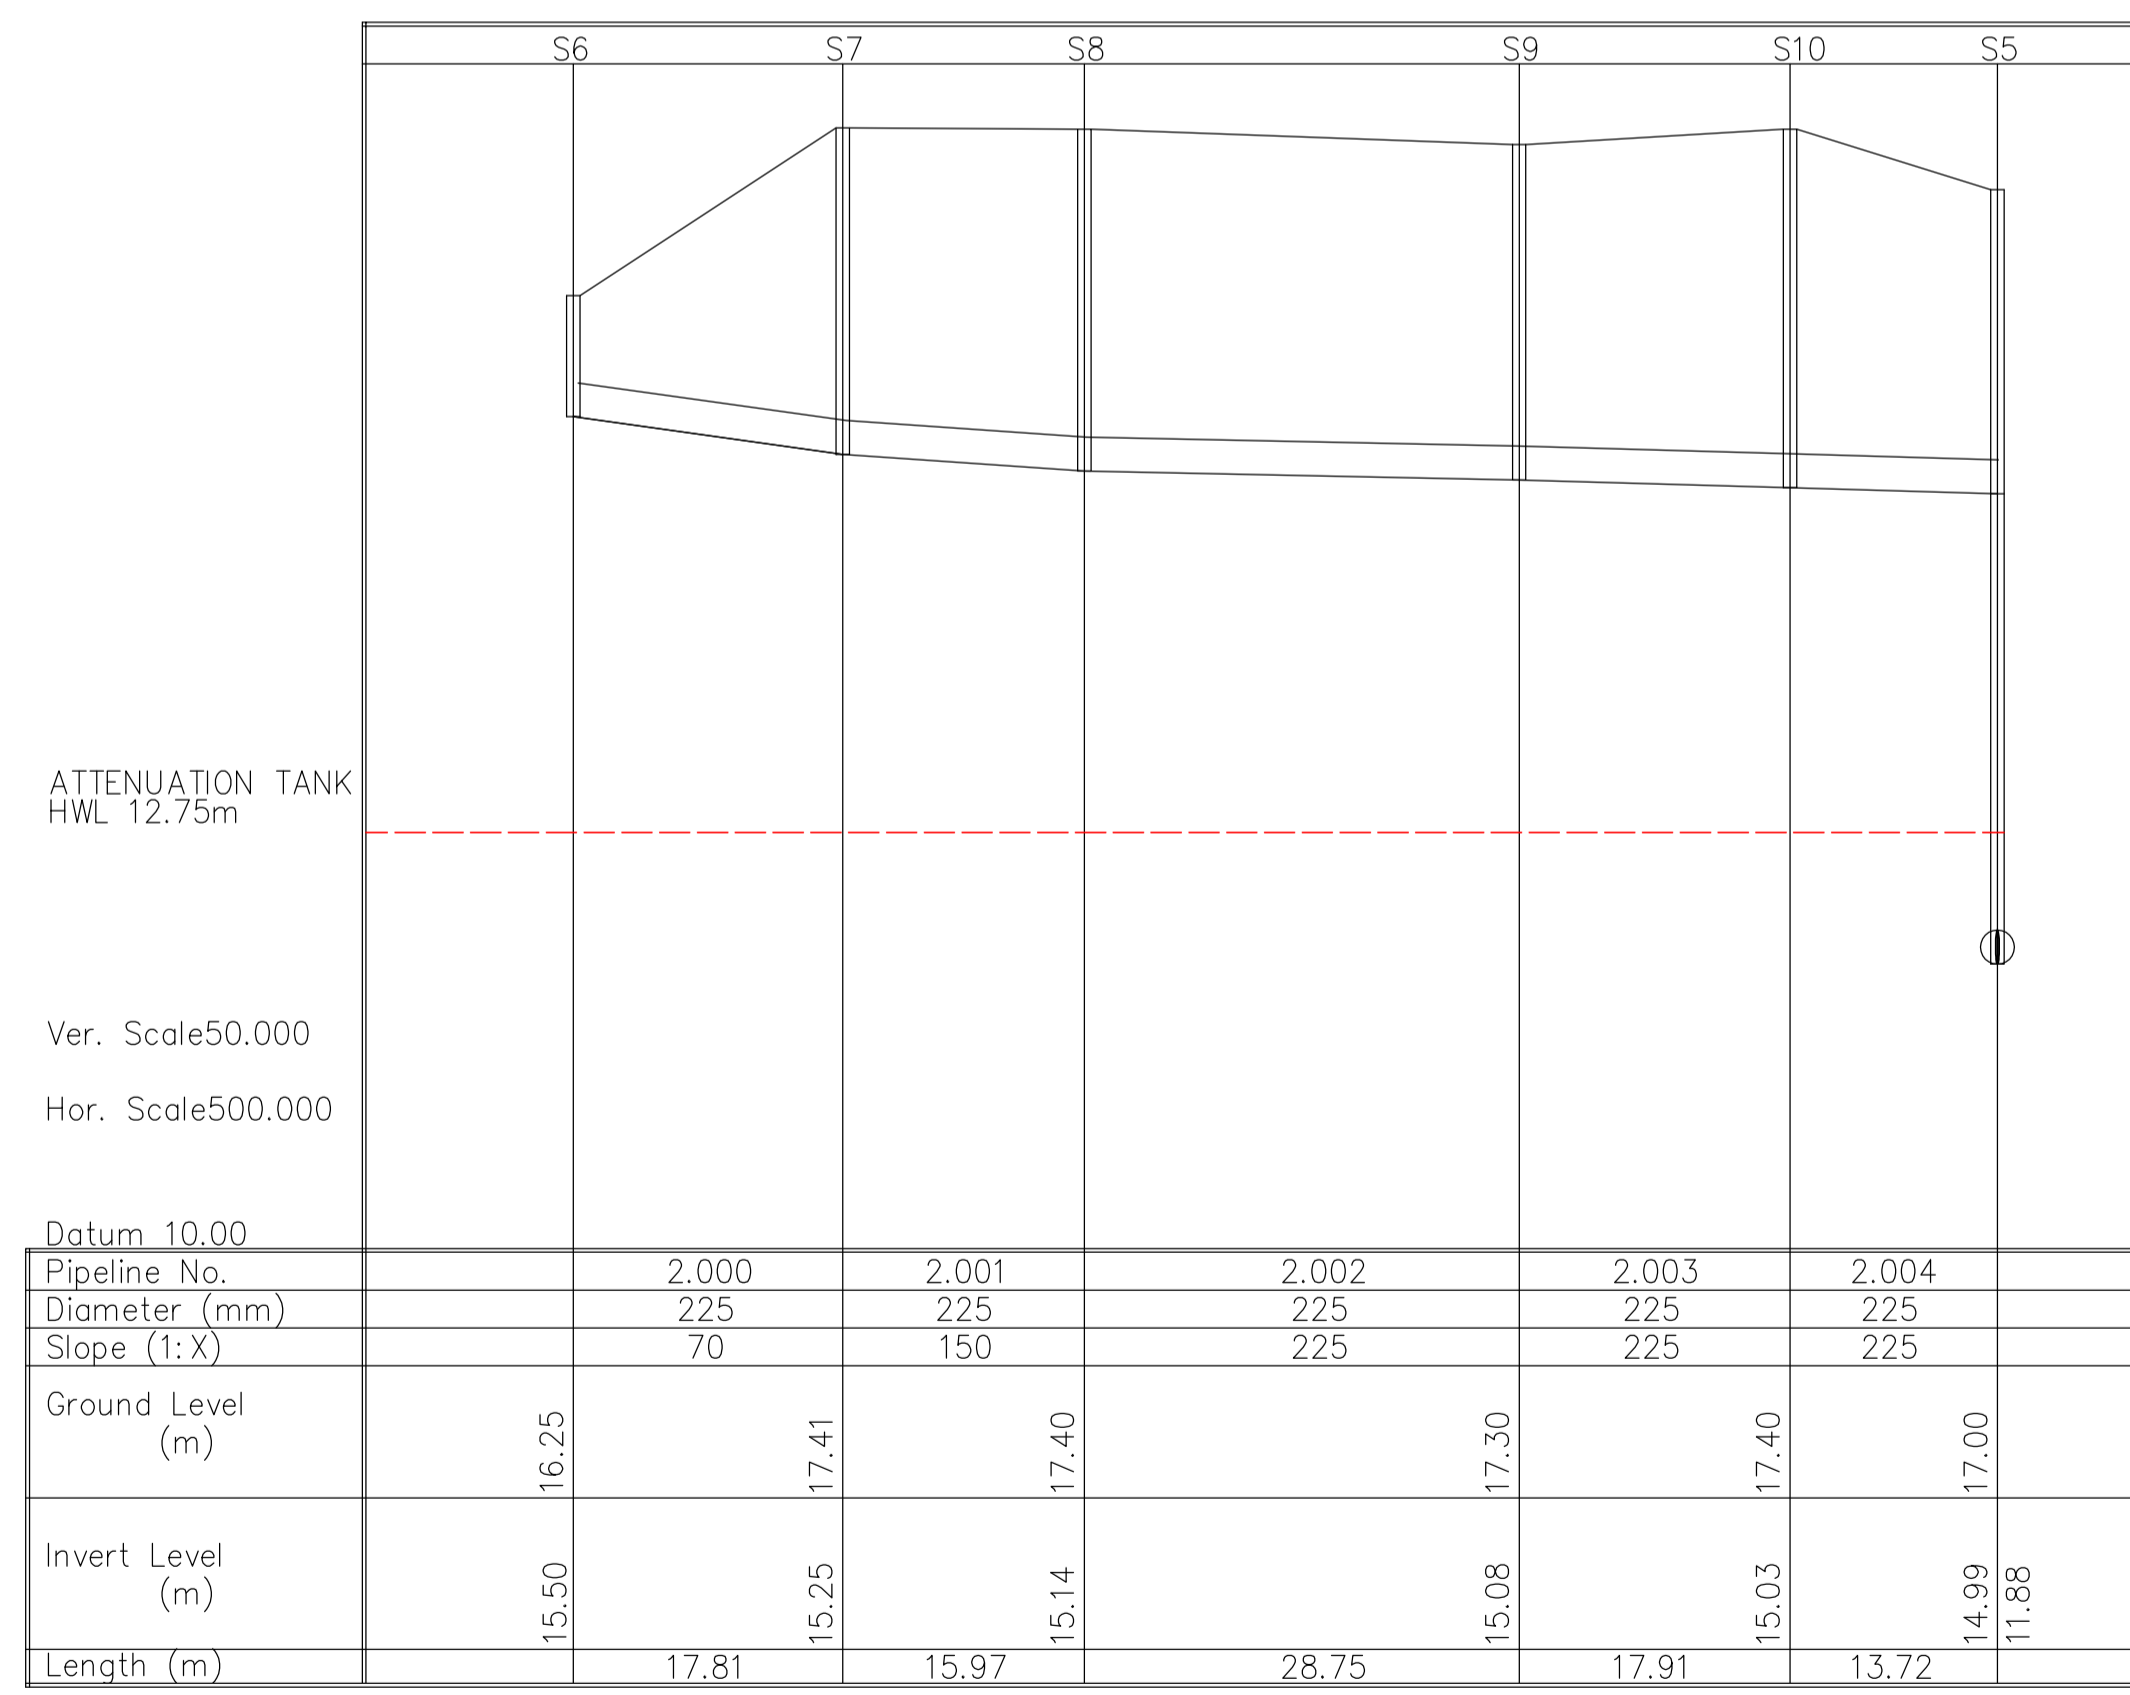


A1

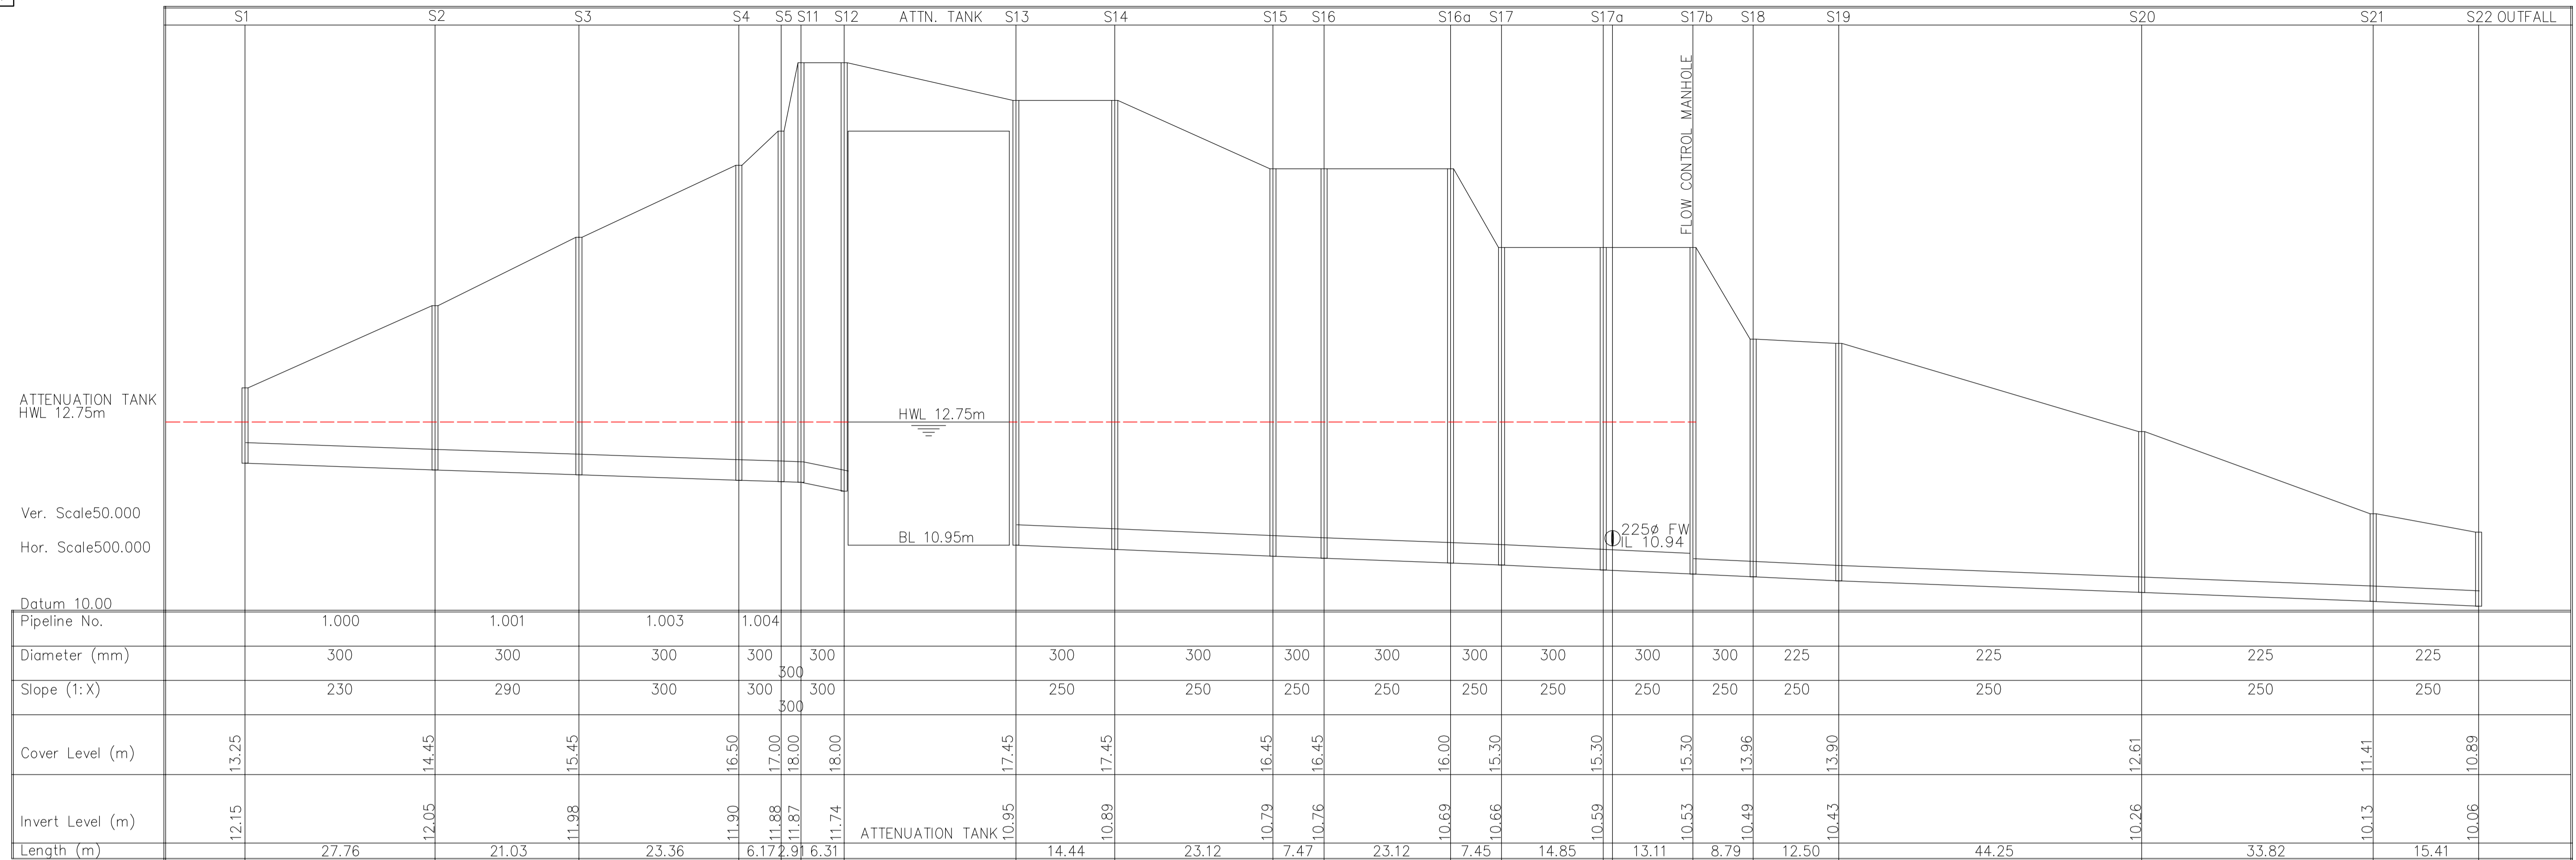

PL1	07-01-20	DOS	SHD ISSUE
Mark	Date	By	App.
		Chk.	App.
			Revision

Job Title  
RESIDENTIAL DEVELOPMENT  
AT CASTLE PARK,  
DALKEY, Co. DUBLIN.

Architect/Client  
CURVE DEVCO LIMITED

Drawing Title  
SURFACE WATER SEWER  
LONGITUDINAL SECTIONS

Drawing Status  
SHD ISSUE

Drawn DOS	<p>Tel. 01 - 450 0694 Unit G3, Calmount Pk. Fax. 01 - 426 4340 Ballymount, Email: pkavanagh@kavanaghburke.ie Dublin 12.</p>
Checked	
Approved	
Scales AS SHOWN	
Date 20-12-19	Job No. D1521
	Drawing No. D8
	Rev. PL1